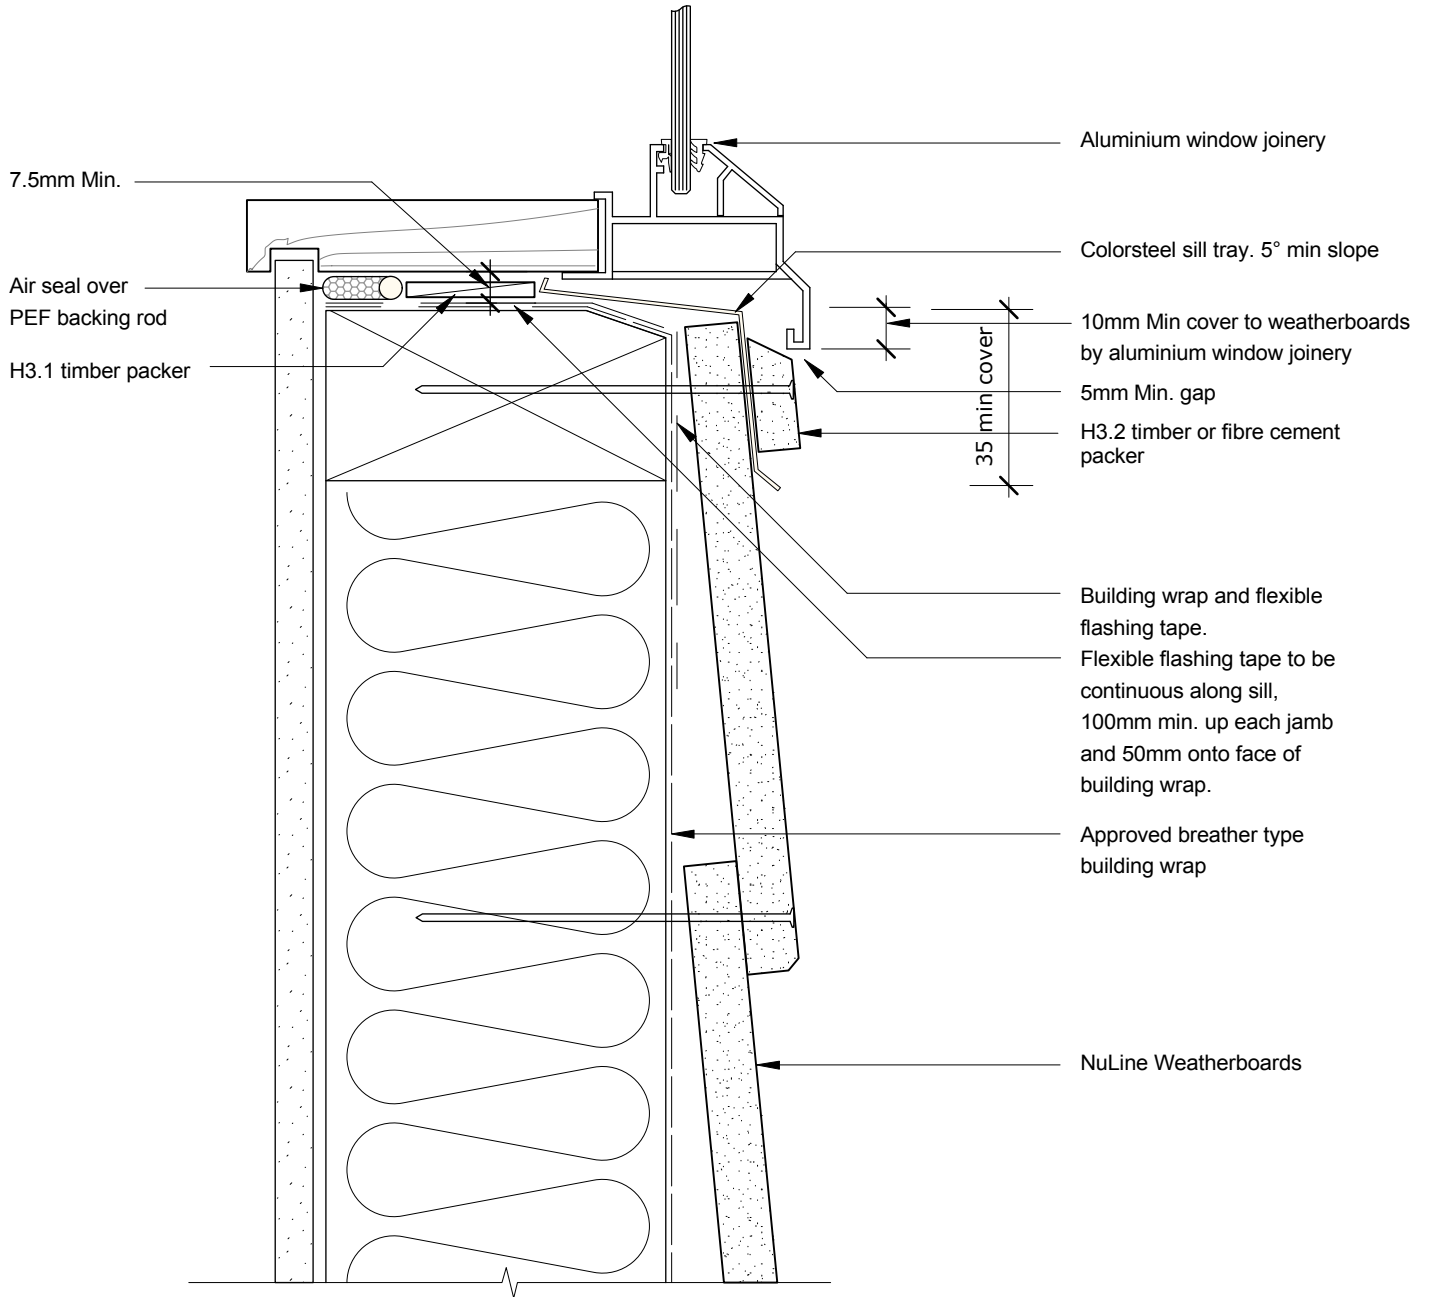


**BGC****Fibre Cement**PROFILE **NuLine Weatherboards**DATE **Jan 2009**DETAIL **Window Sill  
Direct Fixed**SCALE **1:2 @ A4**DETAIL NO. **NU-08 D**