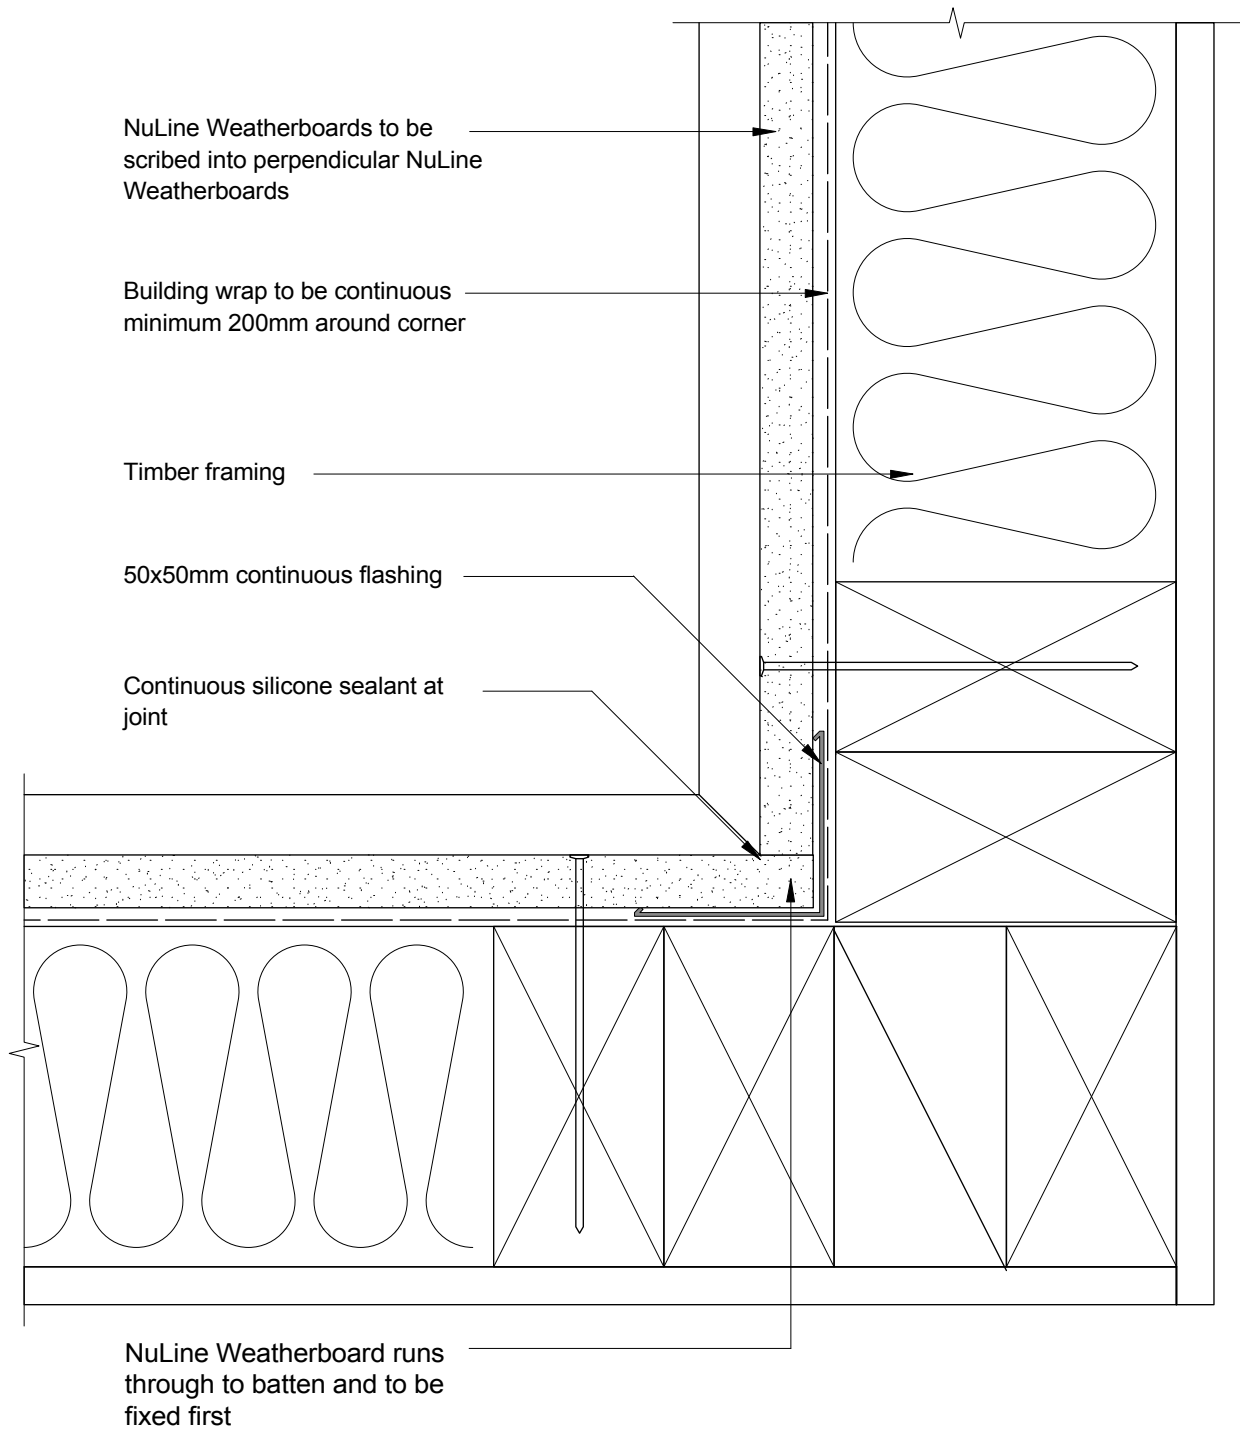


BGC**Fibre Cement**PROFILE **NuLine Weatherboards**DATE **Jan 2009**DETAIL **Internal Corner Detail
Direct Fixed**SCALE **1:2 @ A4**DETAIL NO. **NU-11 D**